



1



2



3



4




MALE
PÍSKOVIŠTĚ
S KRYTEM

?



5

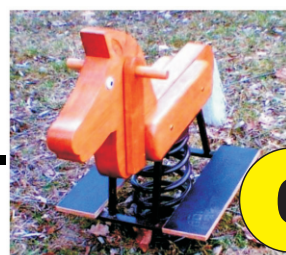

6




OPLOCENÍ

7



8

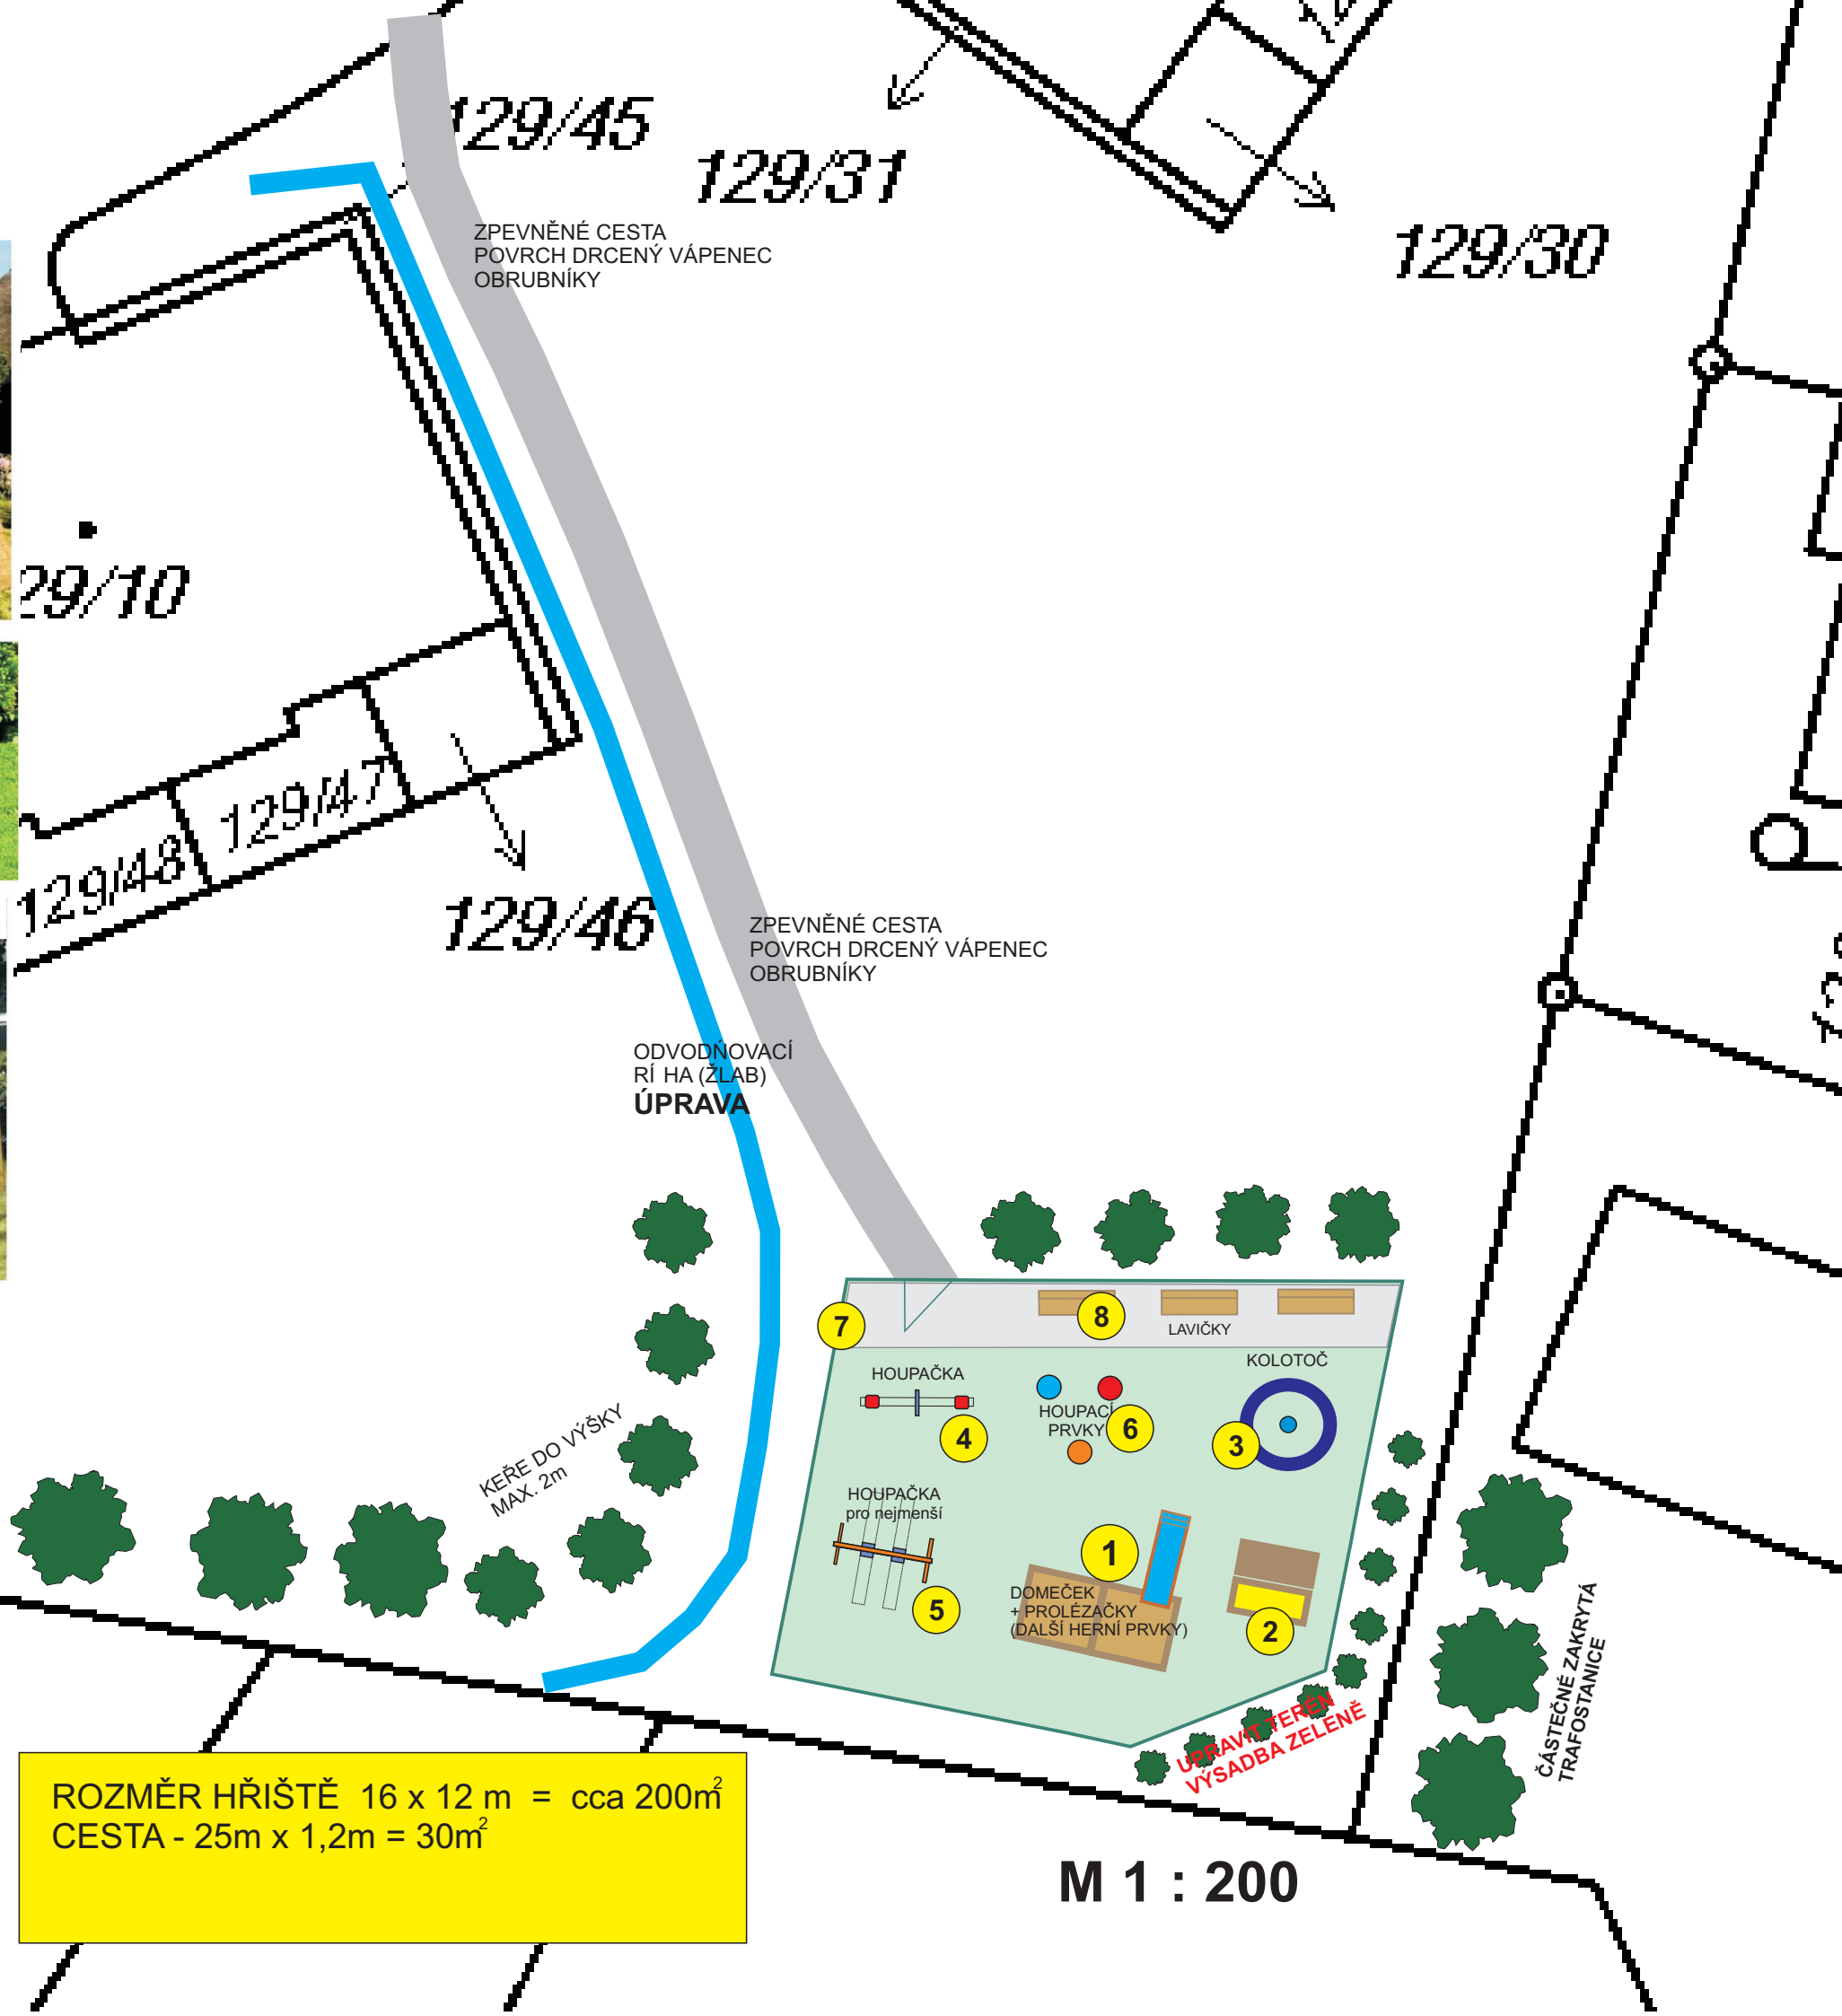

ROZMĚR HŘIŠTĚ 16 x 12 m = cca 200m²
CESTA - 25m x 1,2m = 30m²

M 1 : 200